



1 FLOOR PLAN - PROPOSED  
 A1 SCALE: 1/4" = 1'-0"

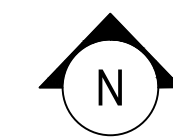

2  
A4  
3  
A4


Illinois law requires anyone digging, regardless of the depth of the project, to call JULIE at 1-800-892-0123. This notice must be at least 48 hours/two working days prior to the start of excavation and the project must begin within 14 calendar days from the call.

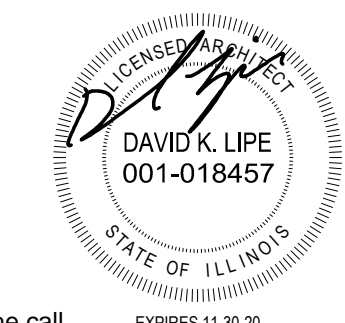




Illinois Design Firm Lic. No. 184005270-0001  
**LIPE ARCHITECTURE**  
 www.lipe-architecture.com  
 217-563-7838 phone  
 603 School Street  
 Nokomis, IL  
 62075

NOTE: CONTRACTOR SHALL OBTAIN AND VERIFY ALL DIMENSIONS AND CONDITIONS AT JOB SITE AND BE FULLY RESPONSIBLE FOR SAME.


FLOOR PLAN - PROPOSED	REVISED DRAWINGS	PROJ. NO.: 1825
Phil & Karen Borgic - House Renovation		DATE: 11-20-18
12 Dorosell Rd., Raymond, IL 62560		A1

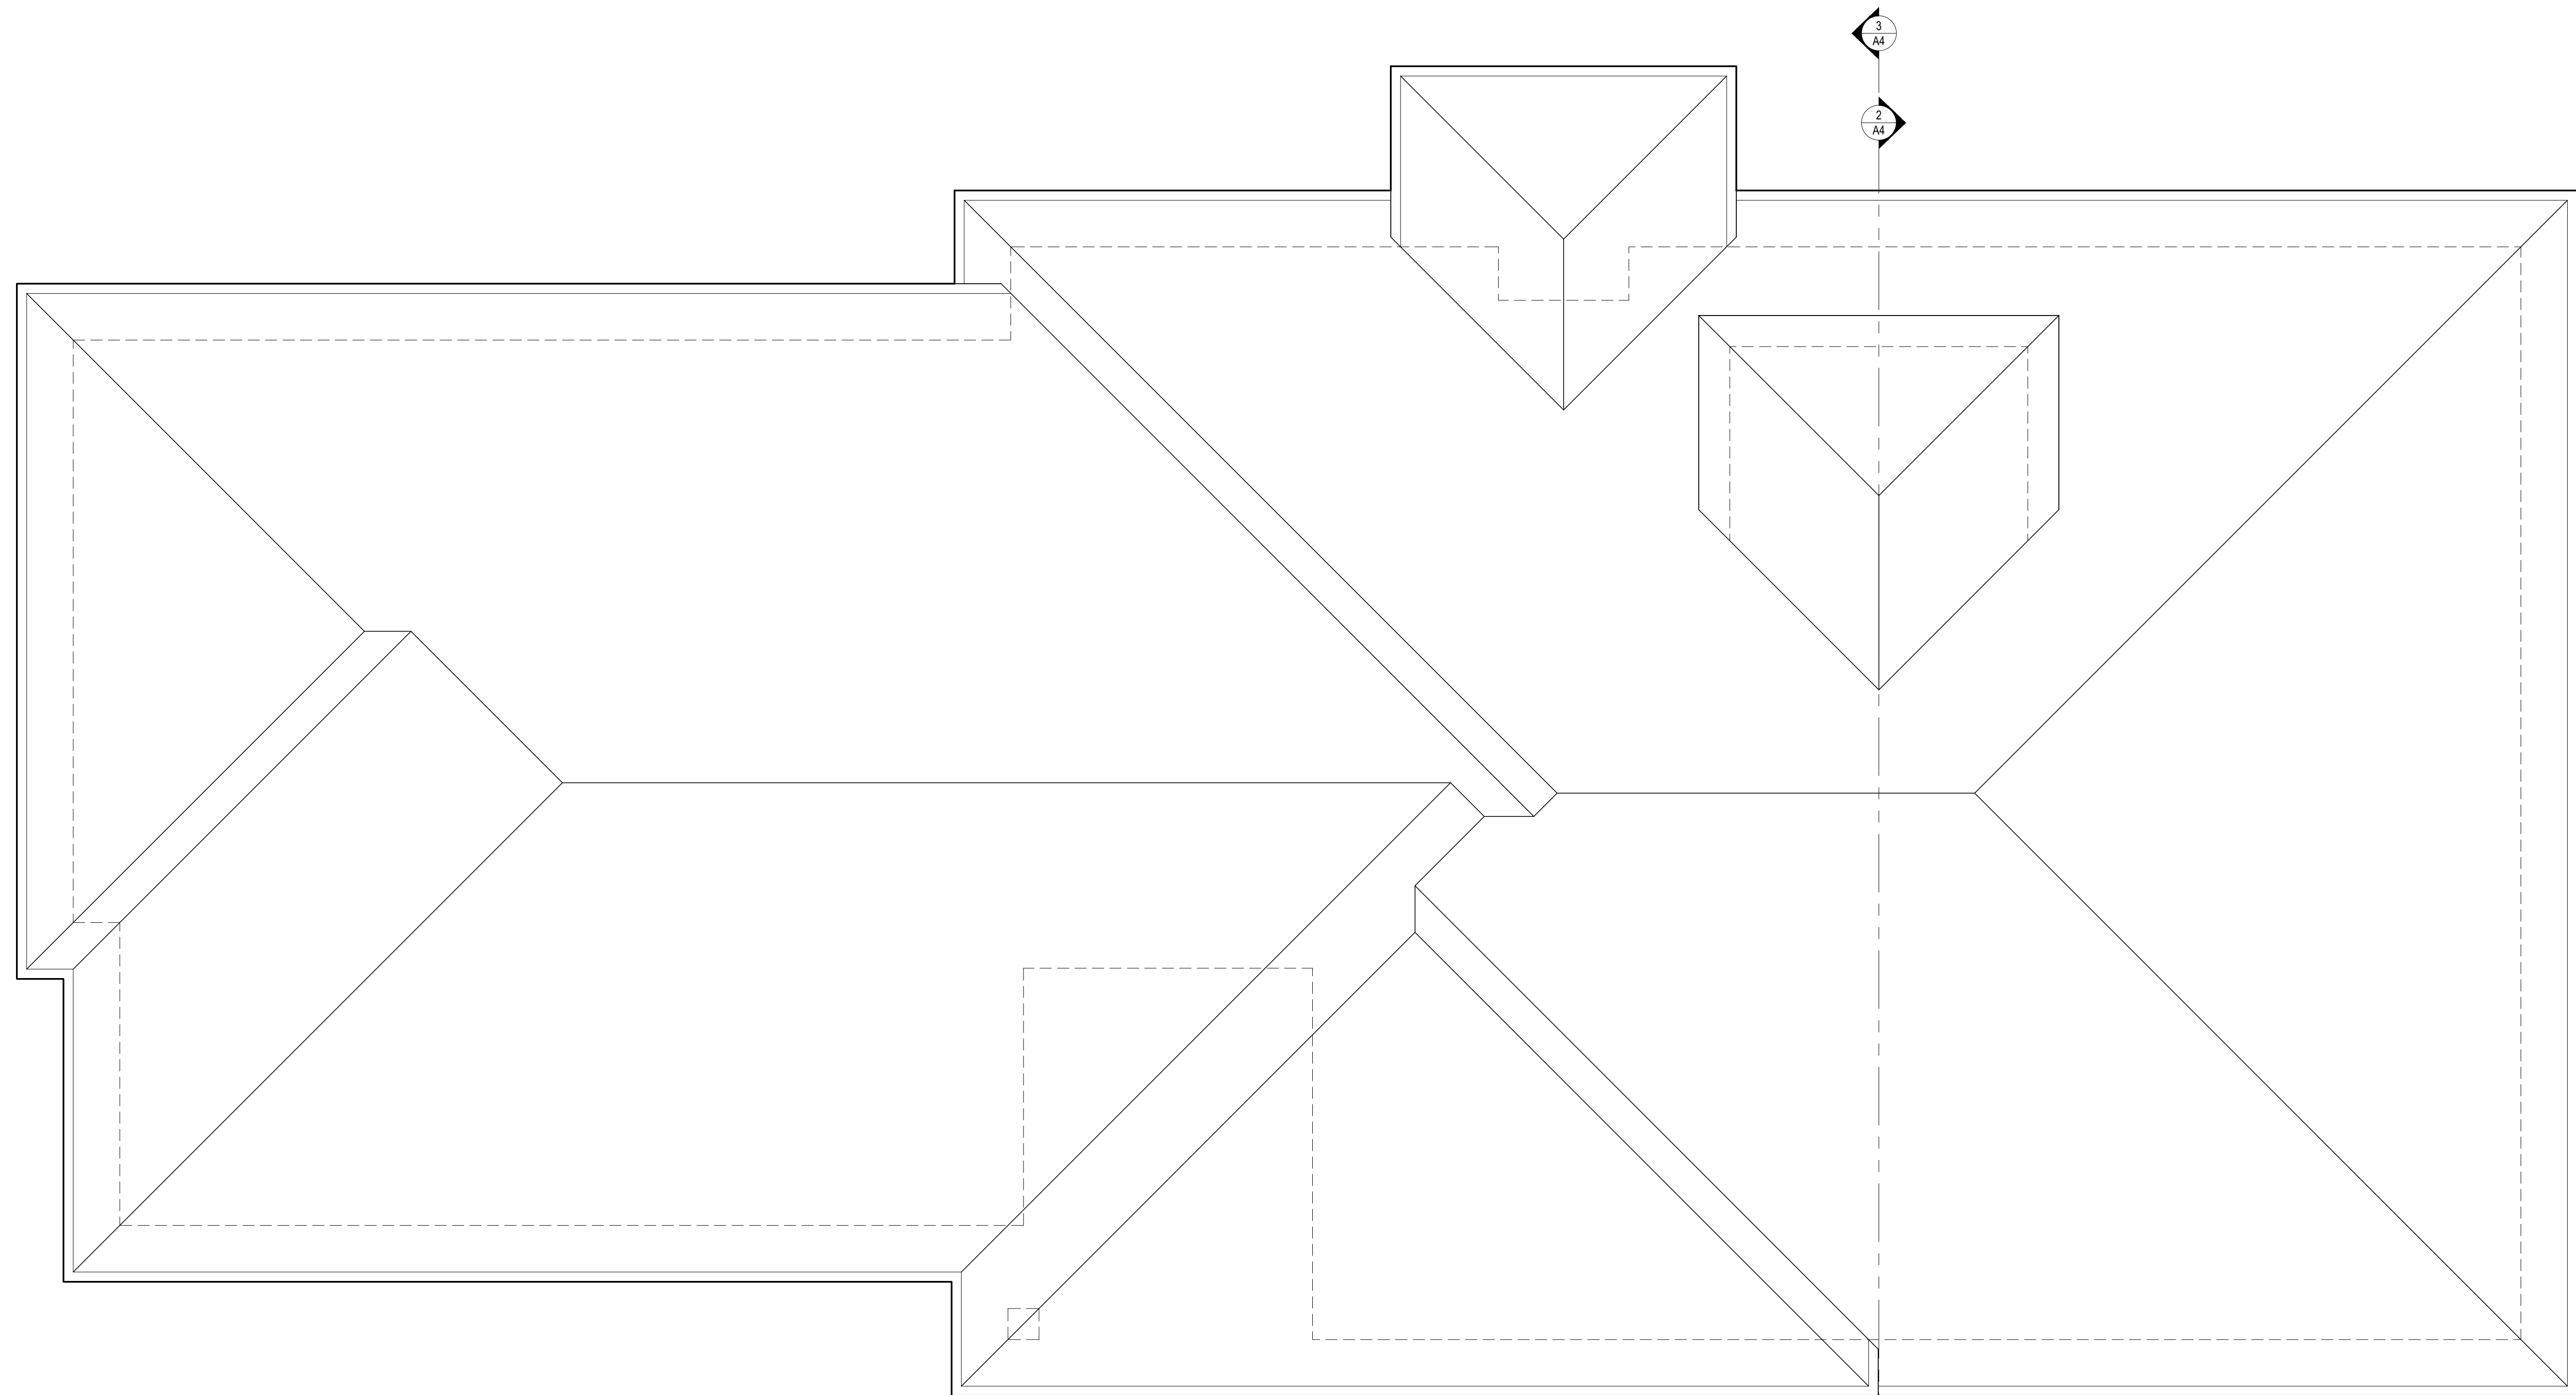

1 ROOF PLAN - PROPOSED  
A2 SCALE: 1/4" = 1'-0"

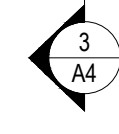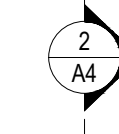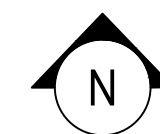

Illinois law requires anyone digging, regardless of the depth of the project, to call JULIE at 1-800-892-0123. This notice must be at least 48 hours/two working days prior to the start of excavation and the project must begin within 14 calendar days from the call.

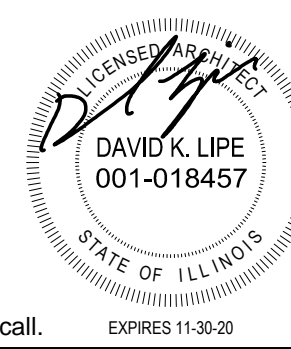

Illinois Design Firm Lic. No. 184005270-0001  
**LIPE ARCHITECTURE**  
www.lipe-architecture.com 603 School Street  
217-563-7838 phone Nokomis, IL  
62075

NOTE: CONTRACTOR SHALL OBTAIN AND VERIFY ALL DIMENSIONS AND CONDITIONS AT JOB SITE AND BE FULLY RESPONSIBLE FOR SAME.


ROOF PLAN - PROPOSED	PROJ. NO.: 1825
REVISED DRAWINGS	DATE: 11-20-18
<b>Phil &amp; Karen Borgic - House Renovation</b> 12 Dorosell Rd., Raymond, IL 62560	<b>A2</b>



1 NORTH ELEVATION  
SCALE: 1/4" = 1'-0"




2 WEST ELEVATION  
SCALE: 1/4" = 1'-0"

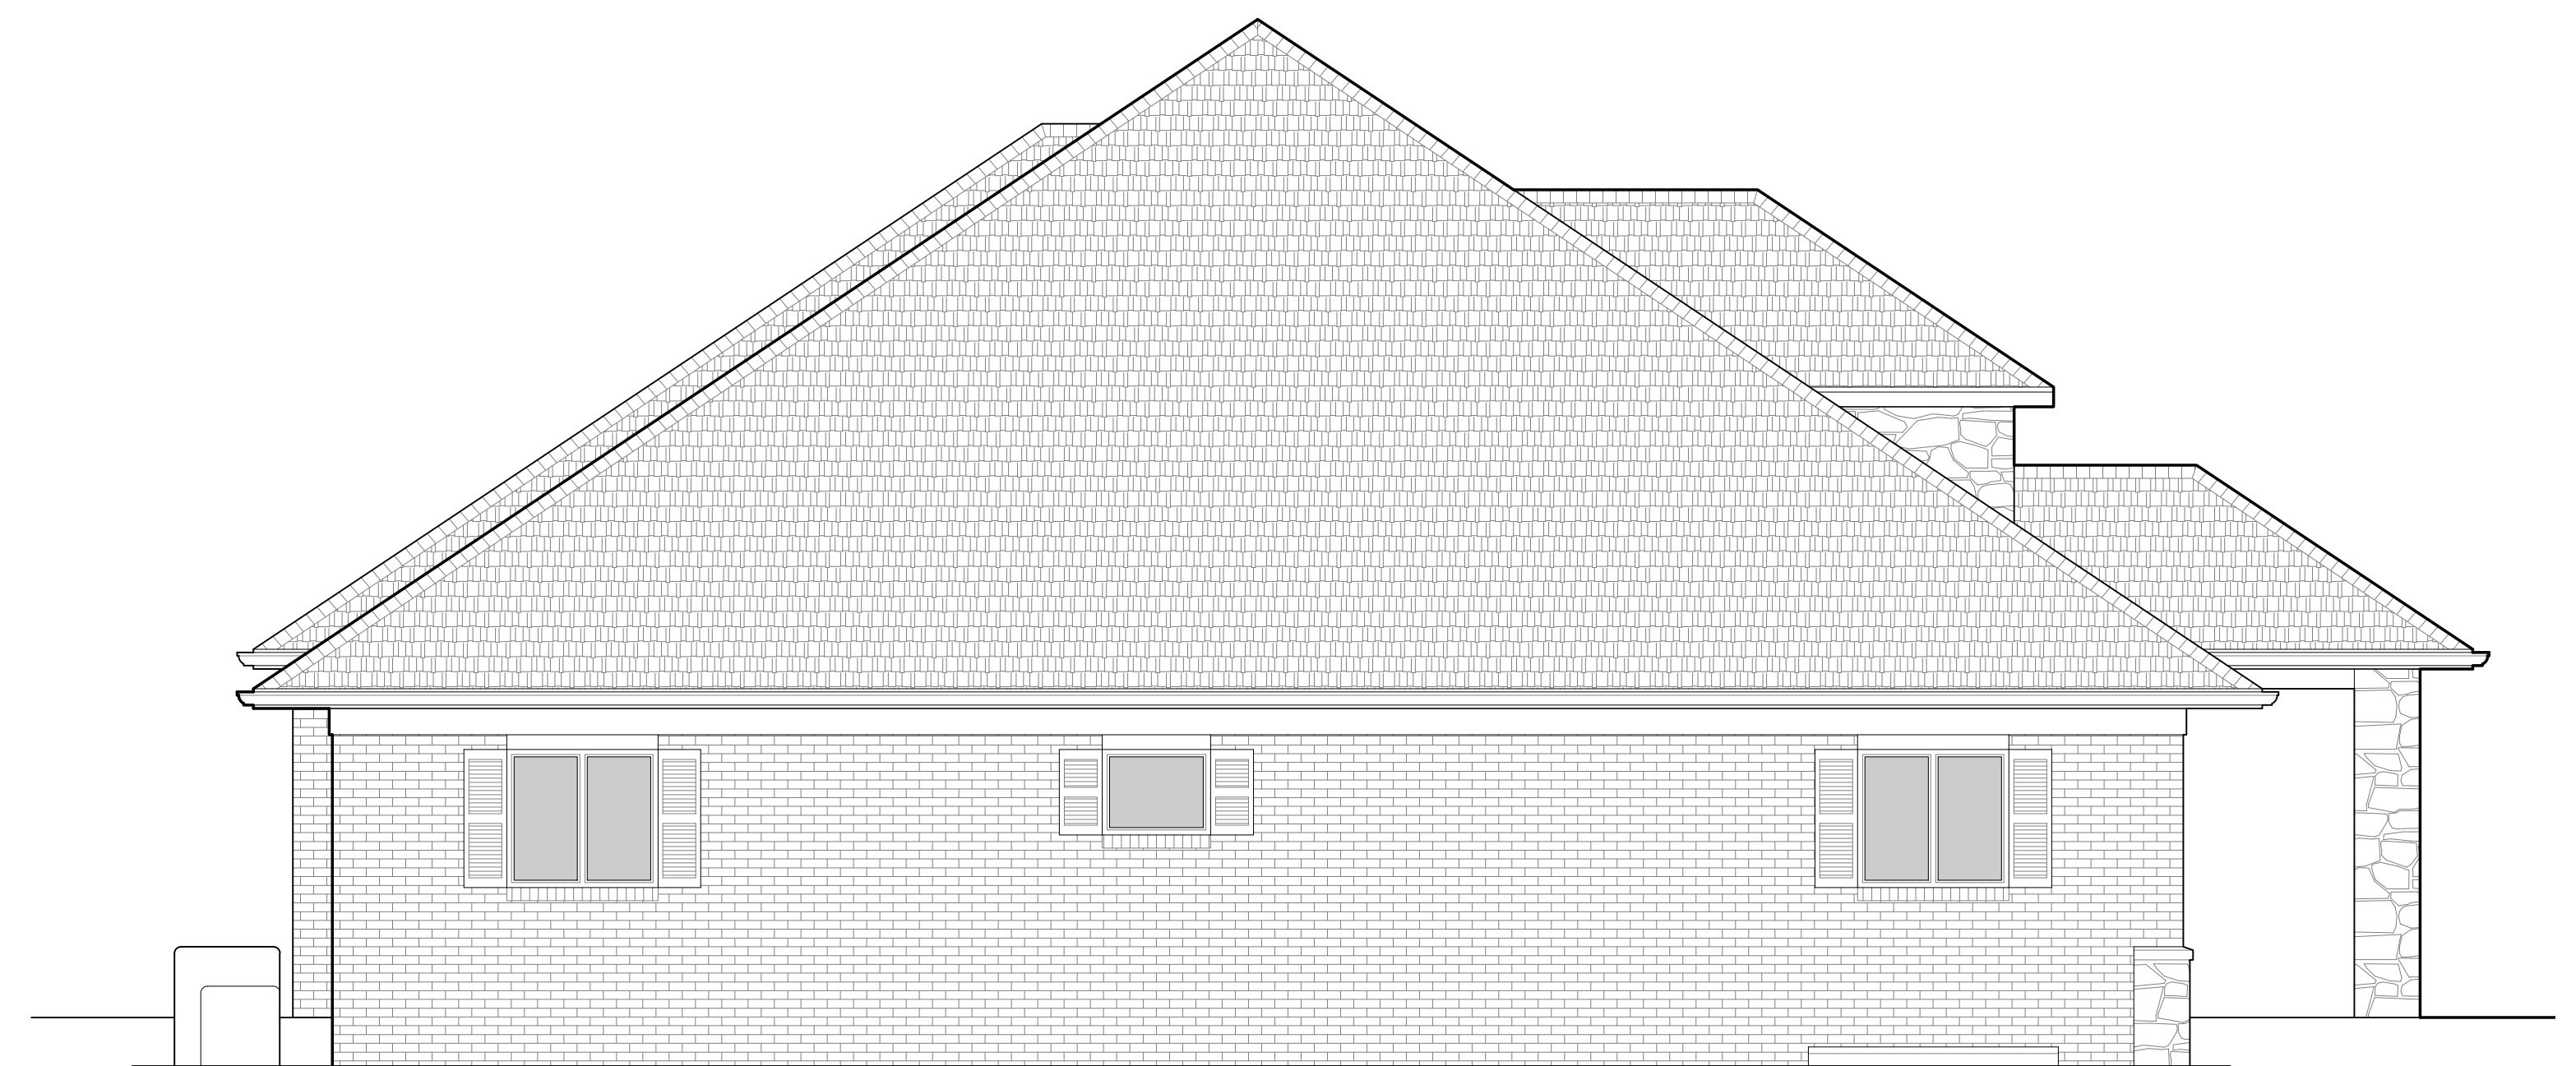

3 EAST ELEVATION  
SCALE: 1/4" = 1'-0"

Illinois law requires anyone digging, regardless of the depth of the project, to call JULIE at 1-800-892-0123. This notice must be at least 48 hours/two working days prior to the start of excavation and the project must begin within 14 calendar days from the call.

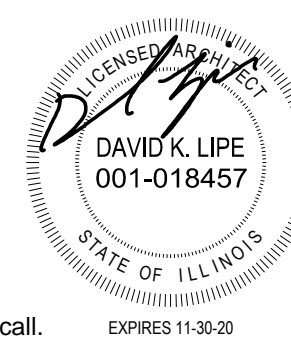

Illinois Design Firm Lic. No. 184005270-0001  
**LIPE ARCHITECTURE**  
www.lipe-architecture.com 603 School Street  
217-563-7838 phone Nokomis, IL  
62075

NOTE: CONTRACTOR SHALL OBTAIN AND VERIFY ALL DIMENSIONS AND CONDITIONS AT JOB SITE AND BE FULLY RESPONSIBLE FOR SAME.

EXTERIOR ELEVATIONS - PROPOSED	PROJ. NO.: 1825
REVISED DRAWINGS	DATE: 11-20-18
<b>Phil &amp; Karen Borgic - House Renovation</b> 12 Dorosell Rd., Raymond, IL 62560	<b>A3</b>




1  
A3.1 NORTH ELEVATION - ALTERNATE-1 WITH (1) 8 FT. WIDE GARAGE DORMER  
SCALE: 1/4" = 1'-0"



2  
A3.1 NORTH ELEVATION - ALTERNATE-2 WITH (2) 6 FT. WIDE GARAGE DORMERS  
SCALE: 1/4" = 1'-0"

NOTE: CONTRACTOR SHALL OBTAIN AND VERIFY ALL DIMENSIONS AND CONDITIONS AT JOB SITE AND BE FULLY RESPONSIBLE FOR SAME.

Illinois law requires anyone digging, regardless of the depth of the project, to call JULIE at 1-800-892-0123. This notice must be at least 48 hours/two working days prior to the start of excavation and the project must begin within 14 calendar days from the call.

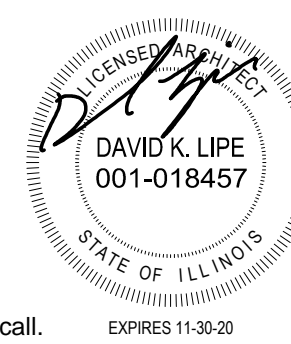


Illinois Design Firm Lic. No. 184005270-0001  
**LIPE ARCHITECTURE**  
 www.lipe-architecture.com 603 School Street  
 217-563-7838 phone Nokomis, IL  
 62075


EXTERIOR ELEVATIONS - PROPOSED - WITH ALTERNATE DORMERS REVISED DRAWINGS	PROJ. NO.: 1825 DATE: 11-20-18
Phil & Karen Borgic - House Renovation 12 Dorosell Rd., Raymond, IL 62560	
<b>A3.1</b>	



1 SOUTH ELEVATION  
SCALE: 1/4" = 1'-0"

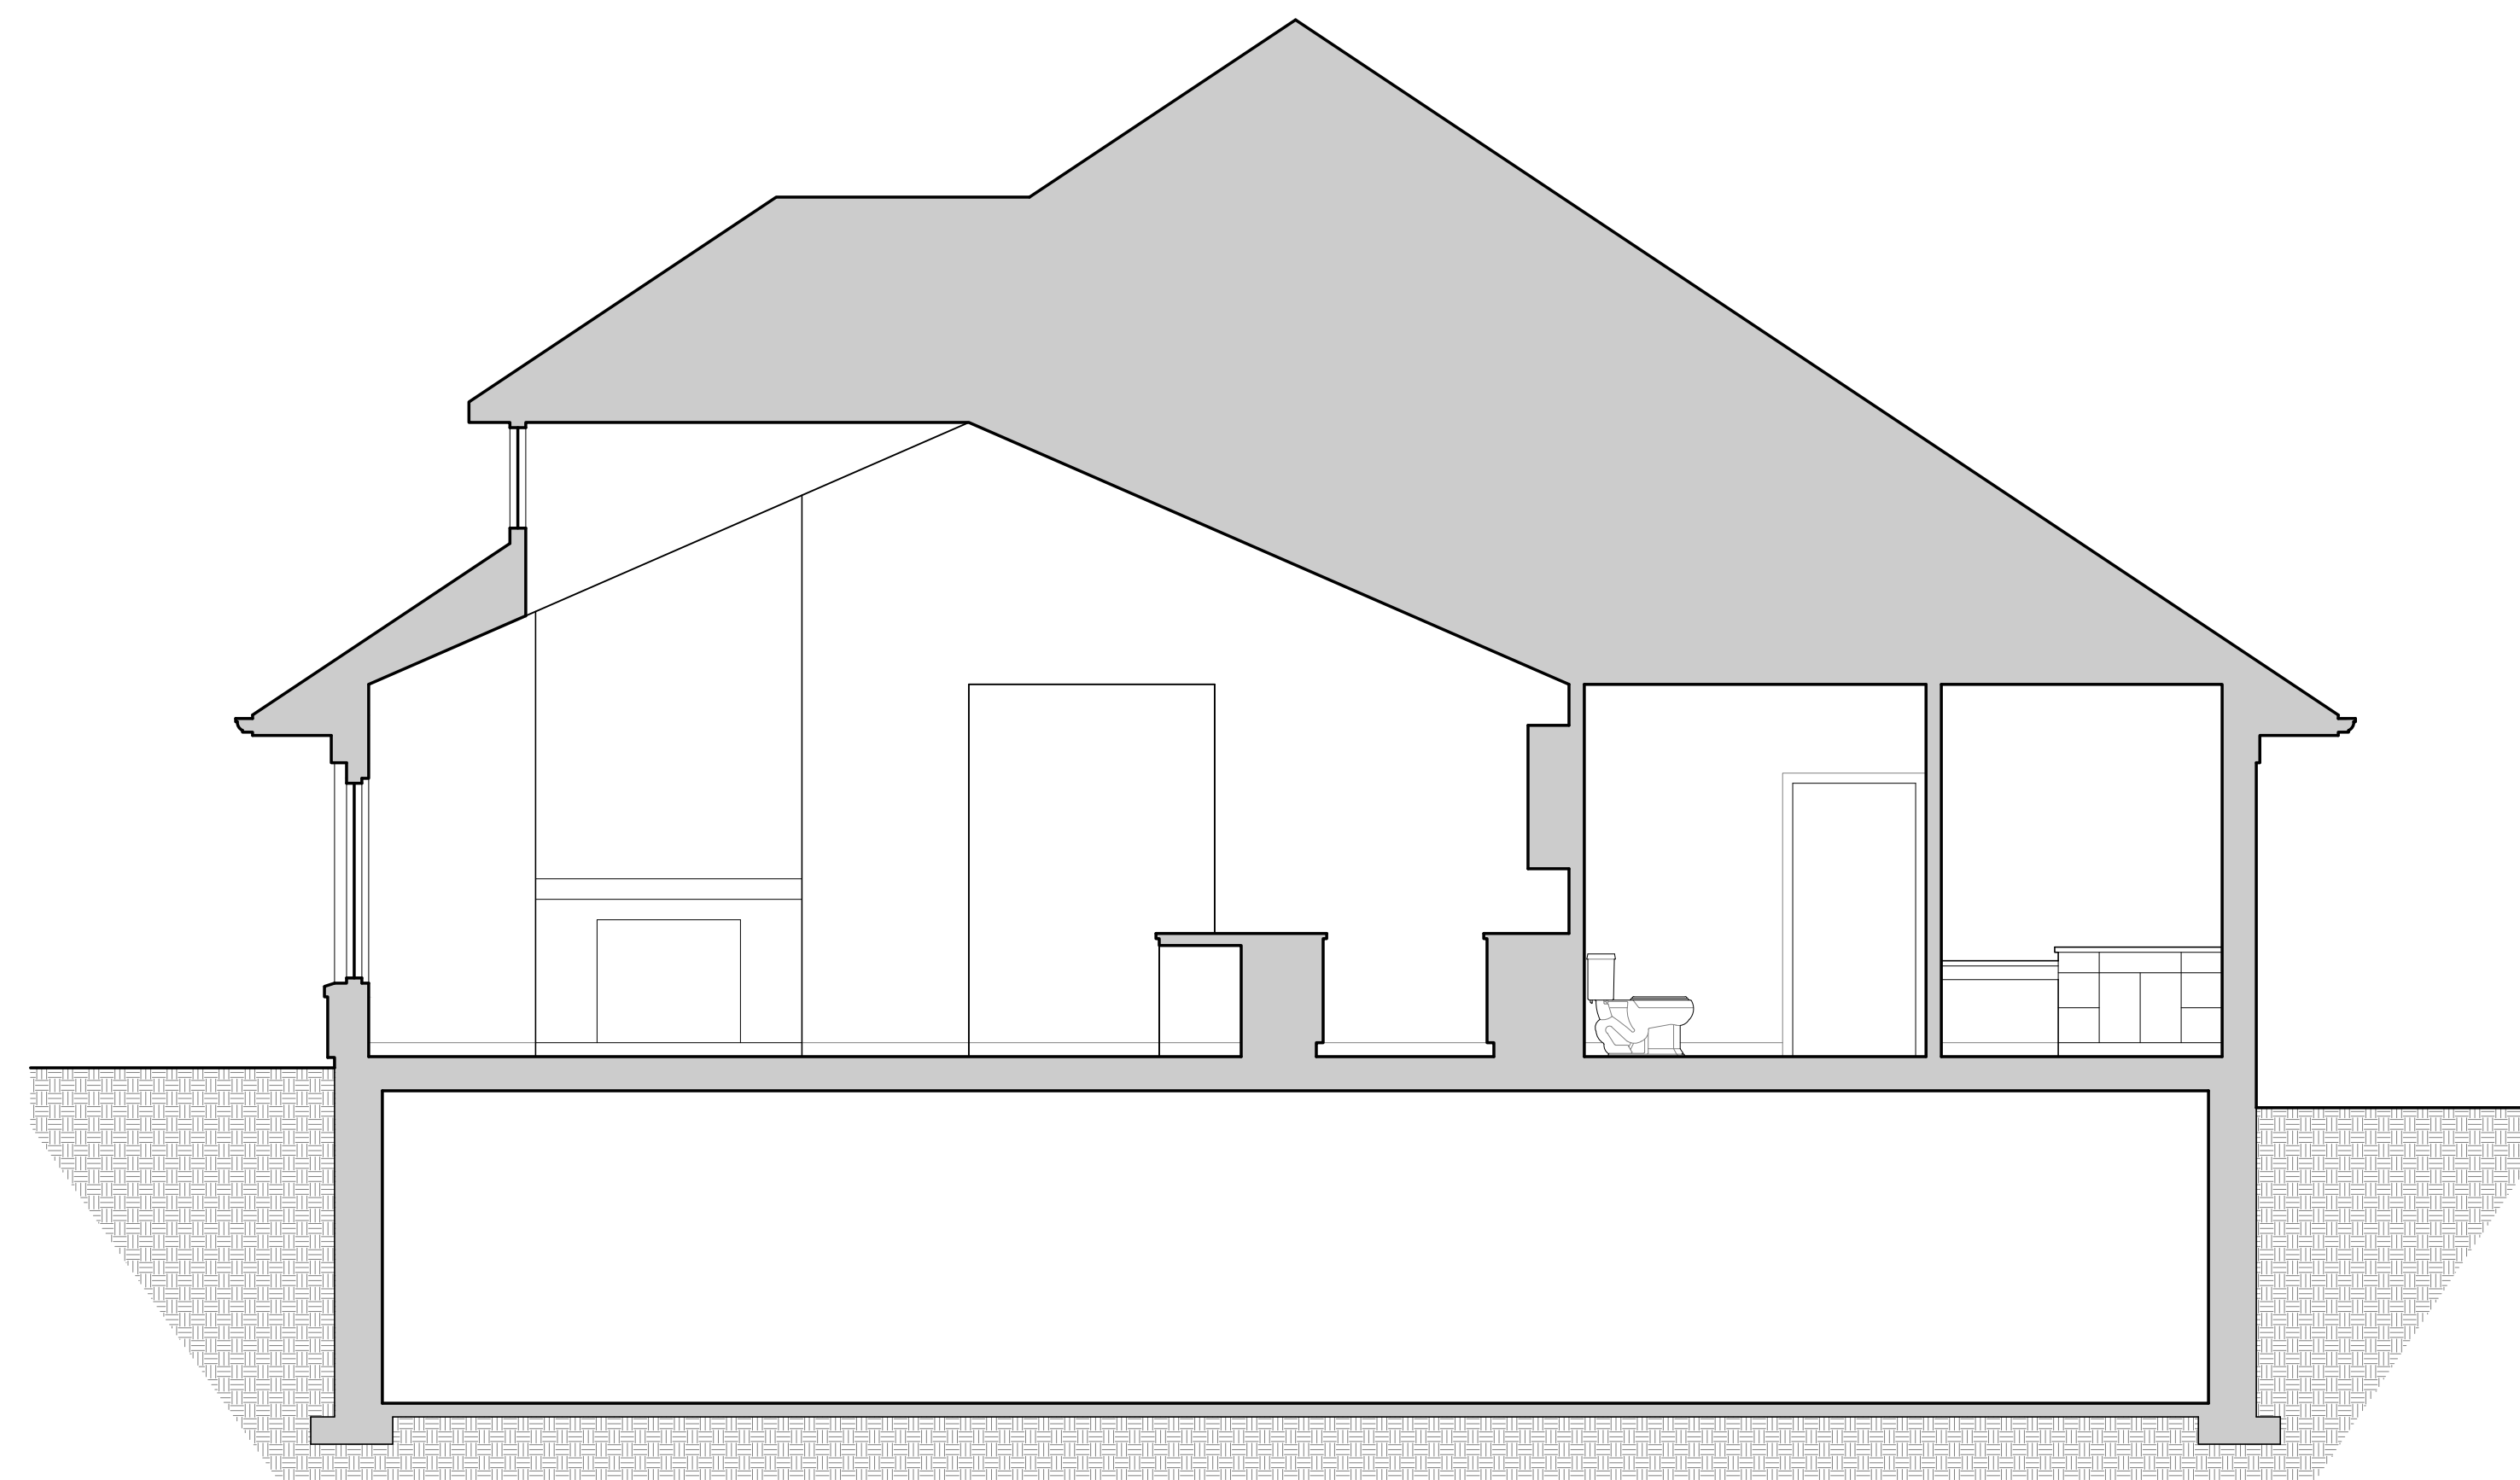


2 HOUSE SECTION LOOKING EAST  
SCALE: 1/4" = 1'-0"

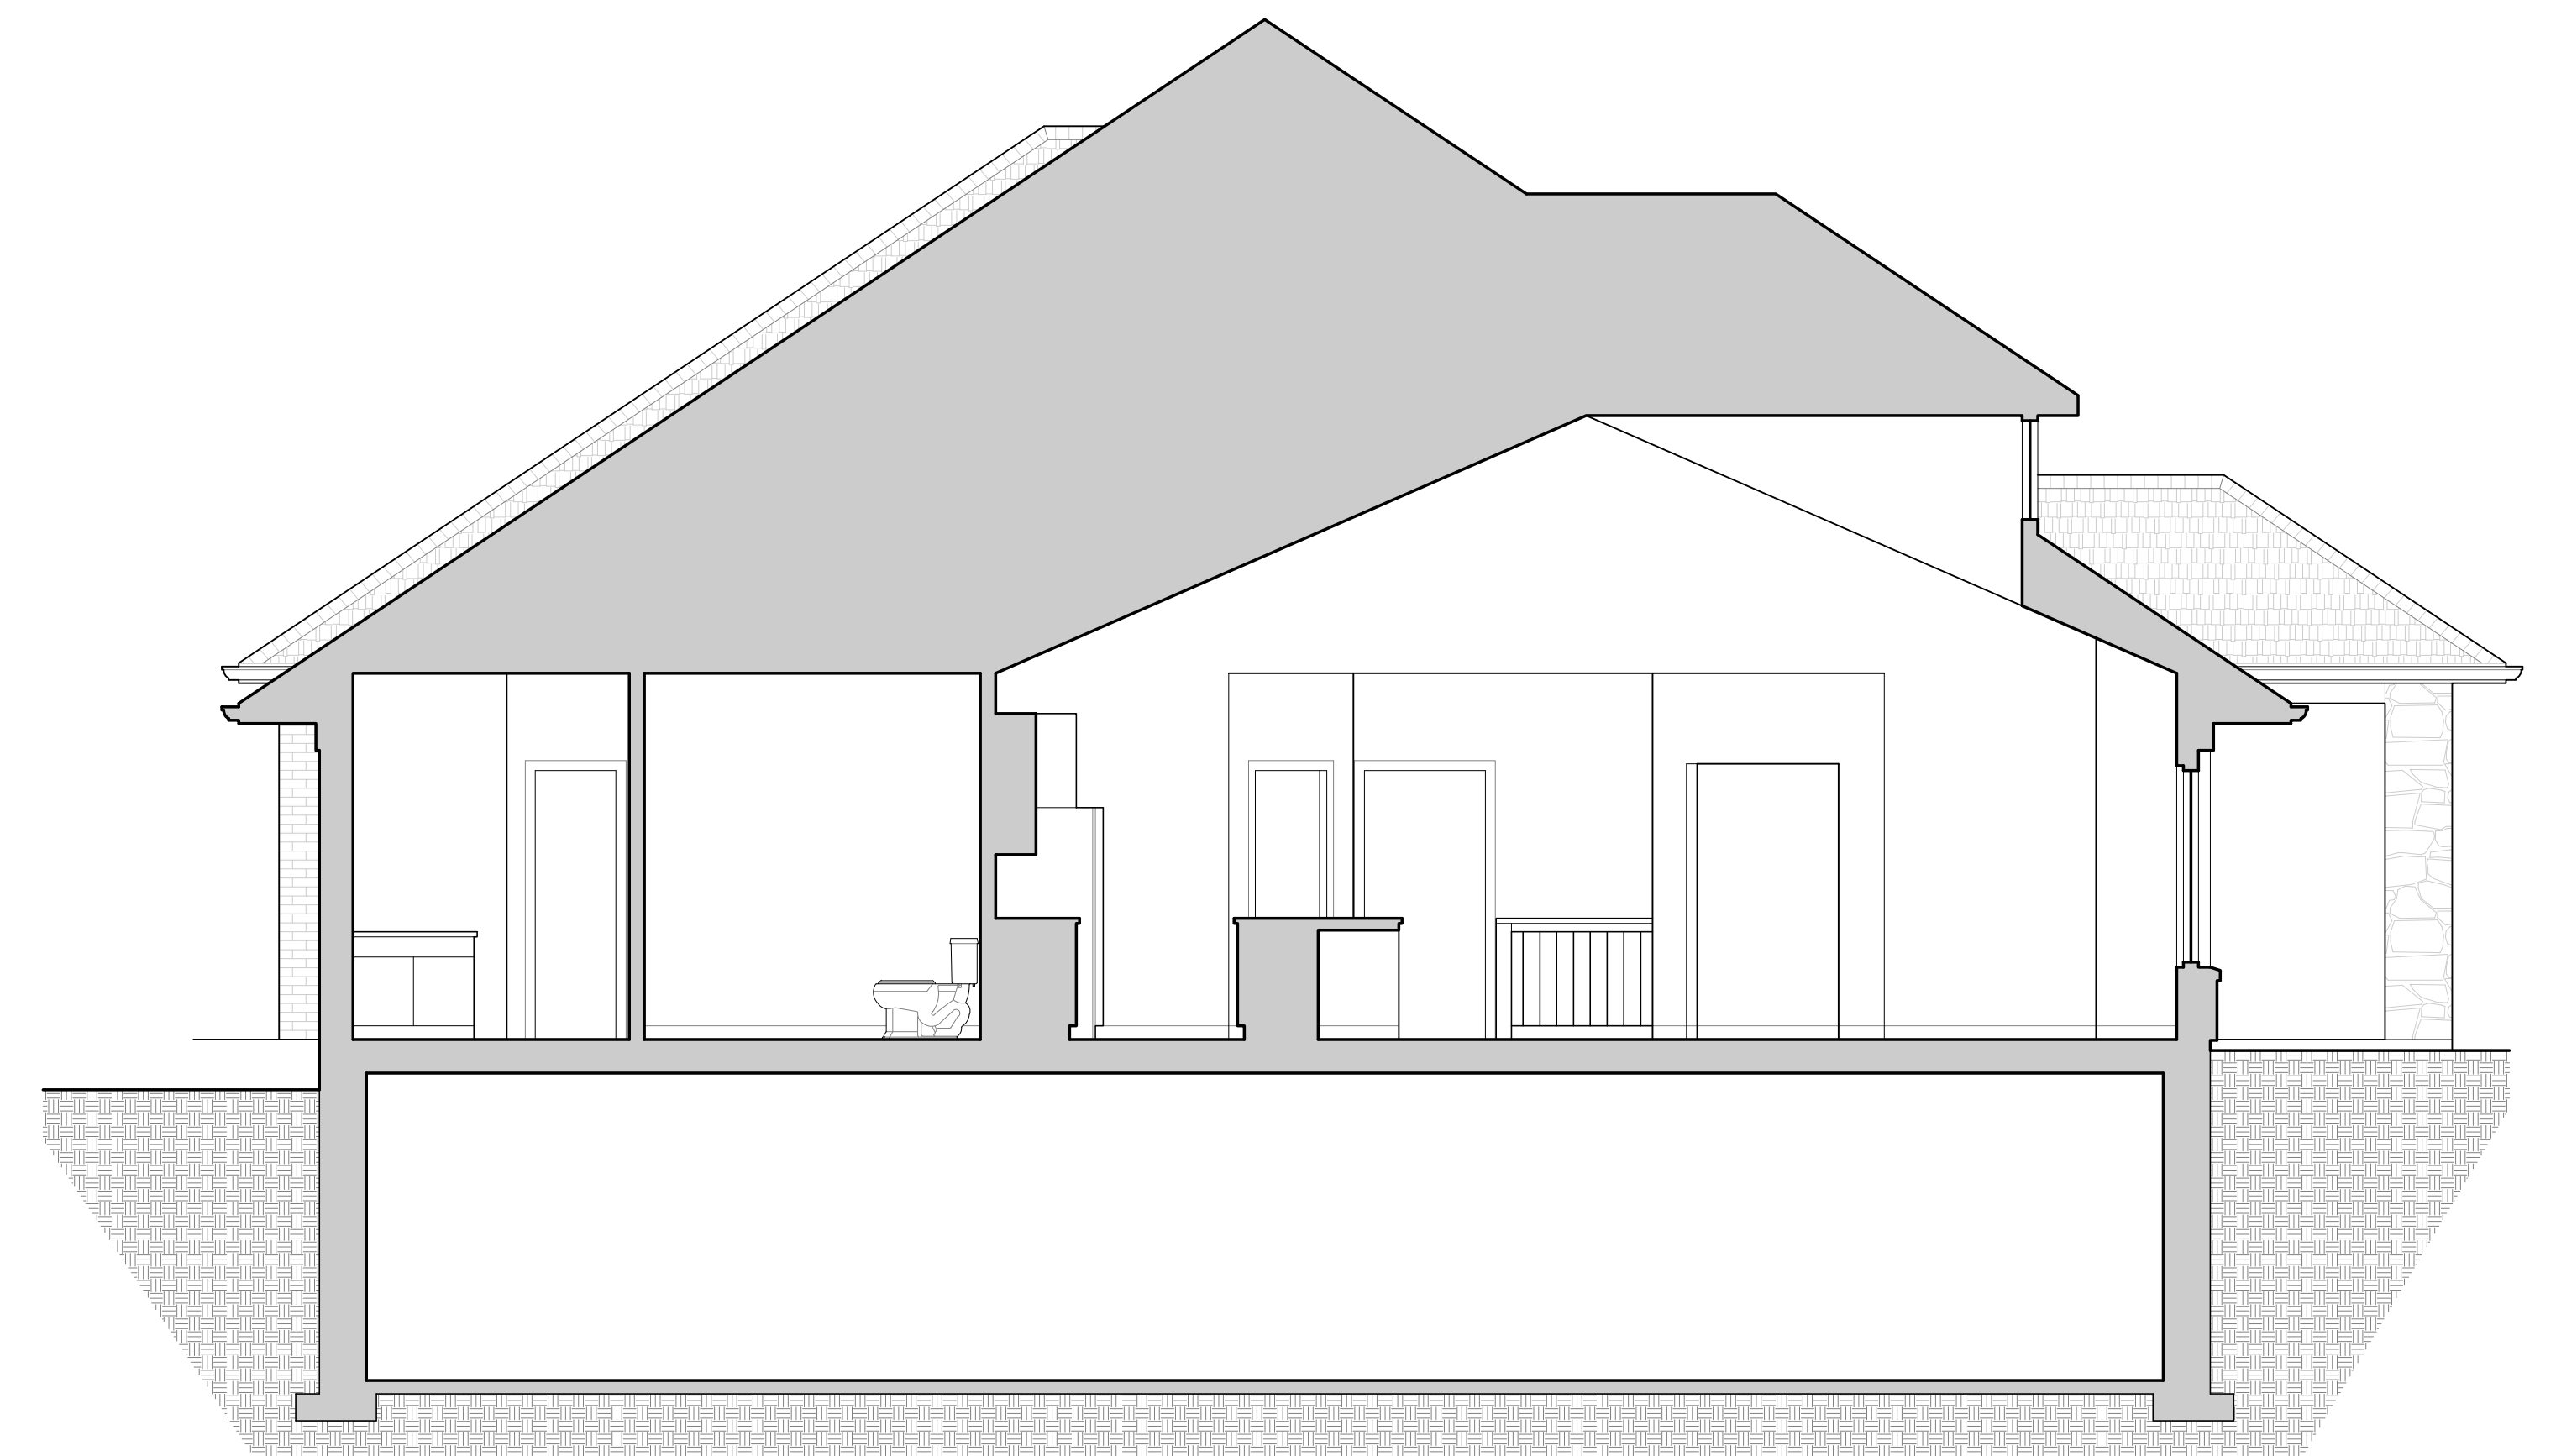

3 HOUSE SECTION LOOKING WEST  
SCALE: 1/4" = 1'-0"

NOTE: CONTRACTOR SHALL OBTAIN AND VERIFY ALL DIMENSIONS AND CONDITIONS AT JOB SITE AND BE FULLY RESPONSIBLE FOR SAME.

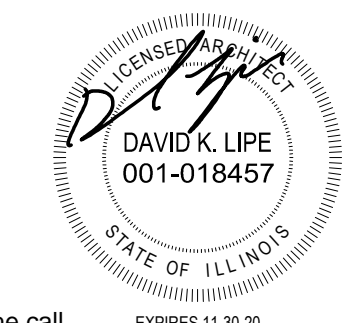

Illinois Design Firm Lic. No. 184005270-0001  
**LIPE ARCHITECTURE**  
www.lipe-architecture.com 603 School Street  
217-563-7838 phone Nokomis, IL  
62075

EXTERIOR ELEVATION & HOUSE SECTIONS - PROPOSED	PROJ. NO.: 1825
REVISED DRAWINGS	DATE: 11-20-18
<b>Phil &amp; Karen Borgic - House Renovation</b> 12 Dorosell Rd., Raymond, IL 62560	
<b>A4</b>	

Illinois law requires anyone digging, regardless of the depth of the project, to call JULIE at 1-800-892-0123. This notice must be at least 48 hours/two working days prior to the start of excavation and the project must begin within 14 calendar days from the call.