


SOUTH-EAST ELEVATION - EXISTING



SOUTH-EAST ELEVATION - PROPOSED


Bank & Trust Company  
Litchfield, IL

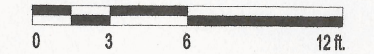


Lipe Architecture  
Nokomis, IL

©  
05/08/15



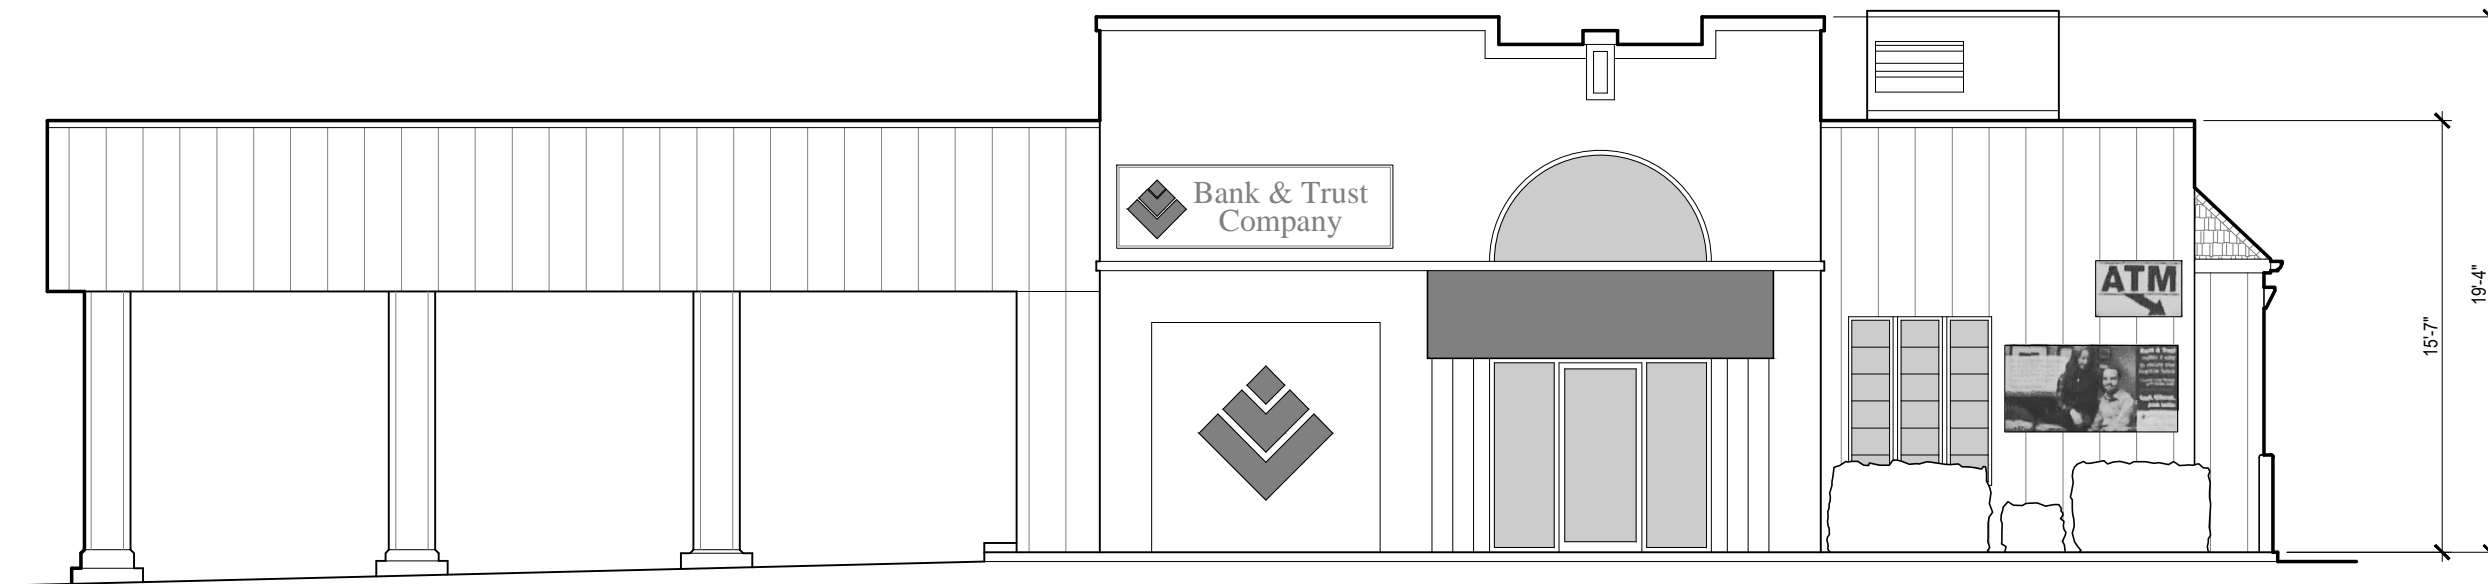

**SOUTH-EAST ELEVATION - EXISTING**

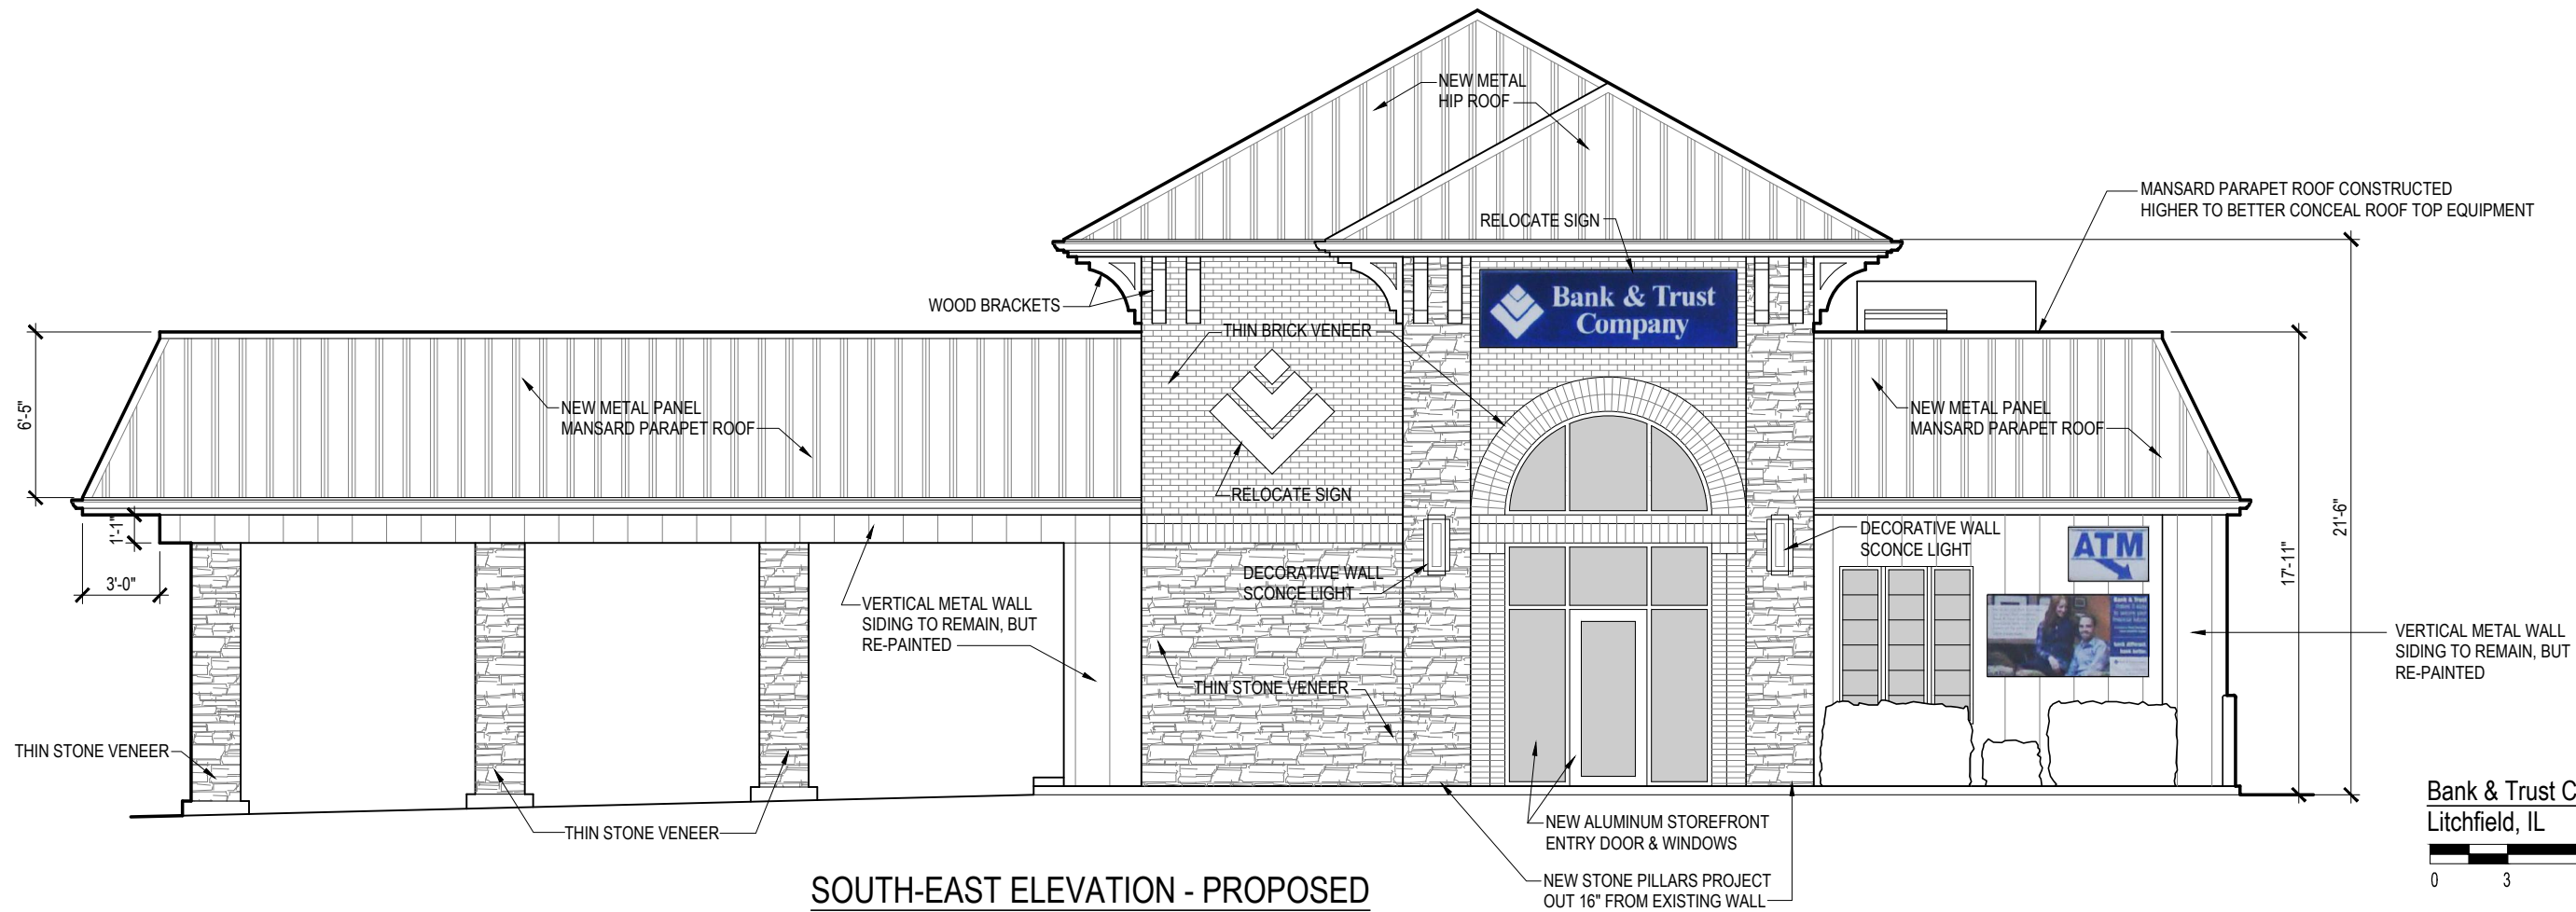


**SOUTH-EAST ELEVATION - PROPOSED**

Bank & Trust Company  
Litchfield, IL




Lipe Architecture  
Nokomis, IL

©  
05/08/15

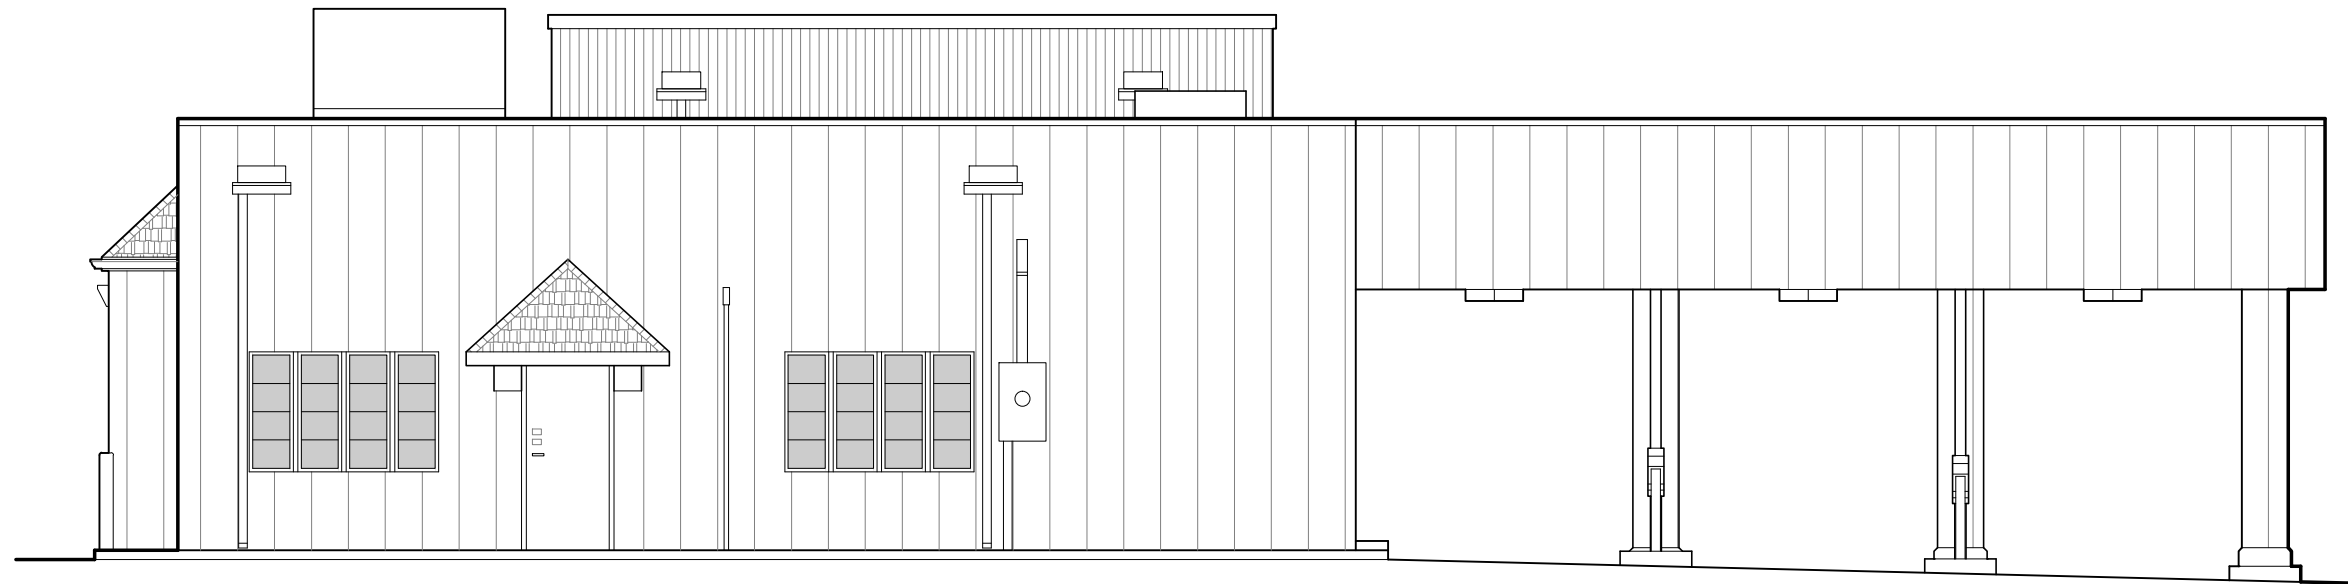

NORTH-WEST ELEVATION - EXISTING

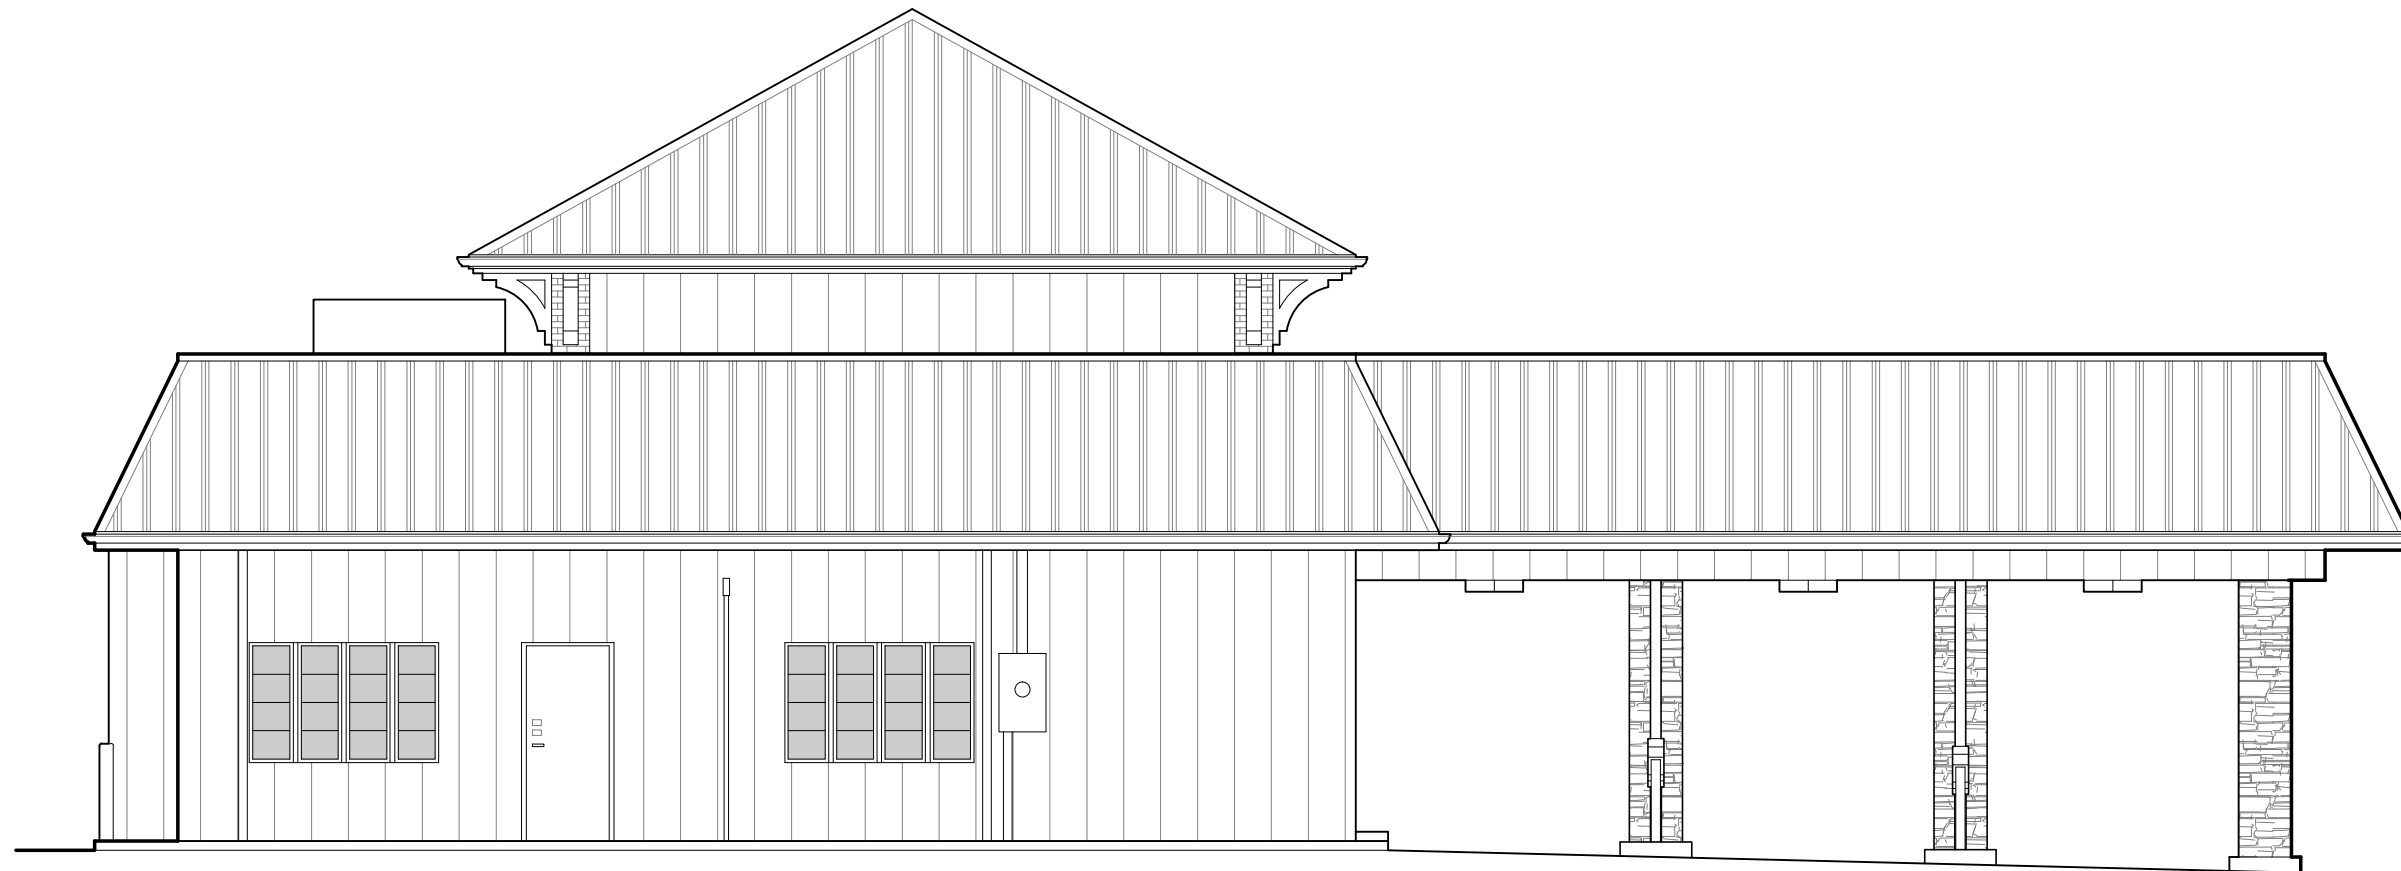


NORTH-WEST ELEVATION - PROPOSED

Bank & Trust Company  
Litchfield, IL



Lipe Architecture  
Nokomis, IL

©  
05/08/15

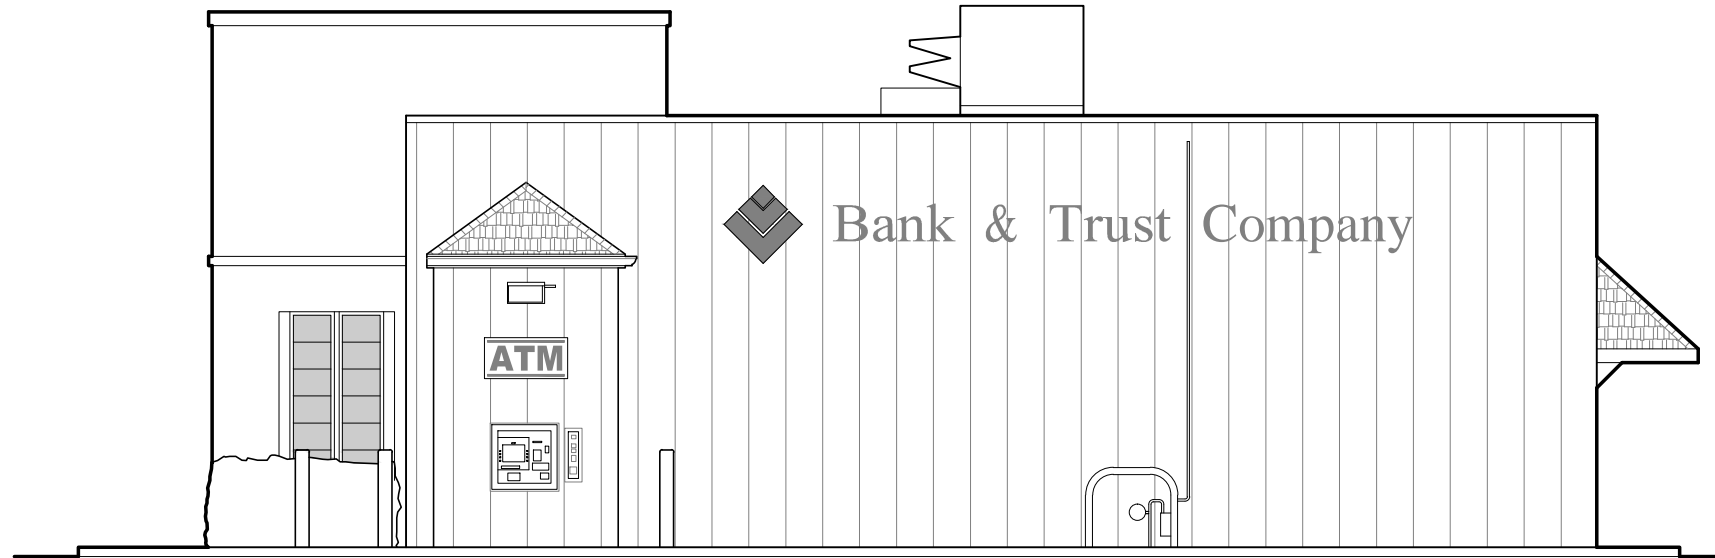


NORTH-EAST ELEVATION - EXISTING




NORTH-EAST ELEVATION - PROPOSED

Bank & Trust Company  
Litchfield, IL

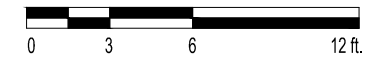


Lipe Architecture  
Nokomis, IL

©  
05/08/15

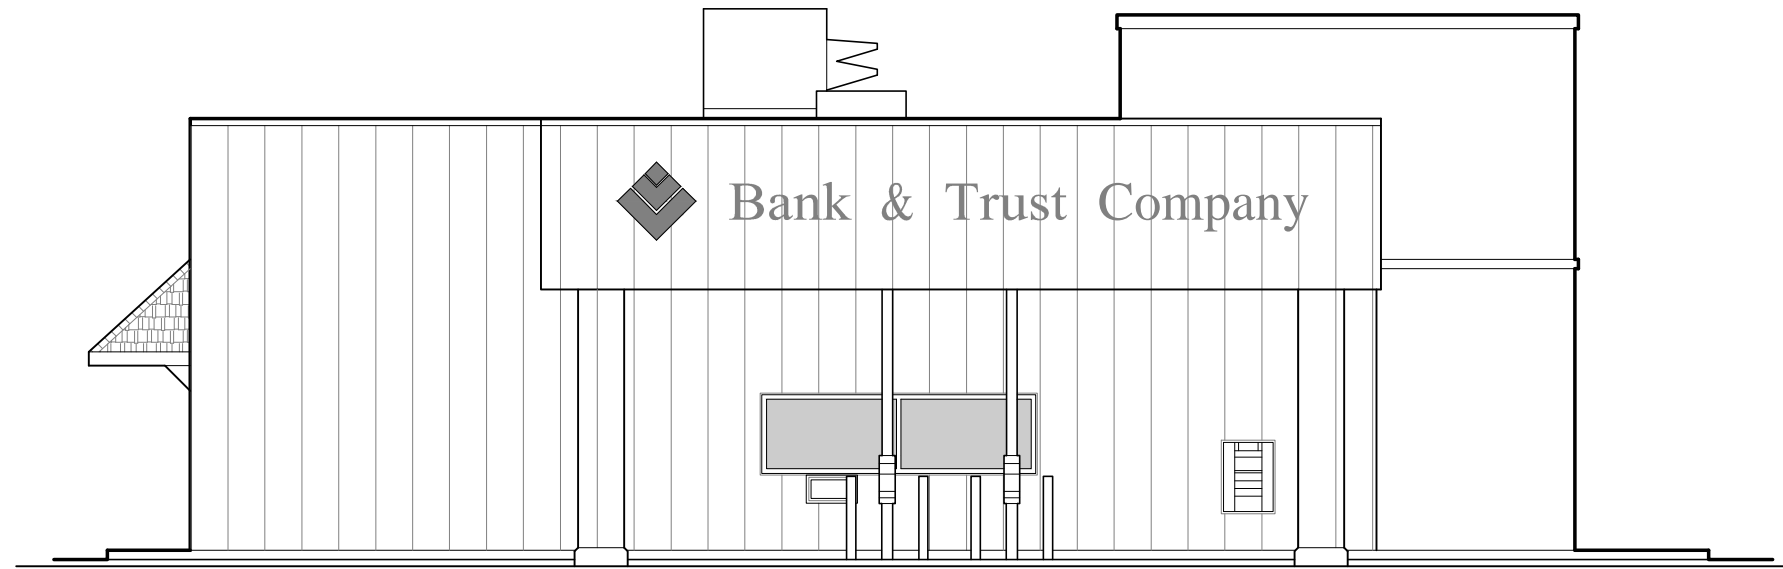


SOUTH-WEST ELEVATION - EXISTING

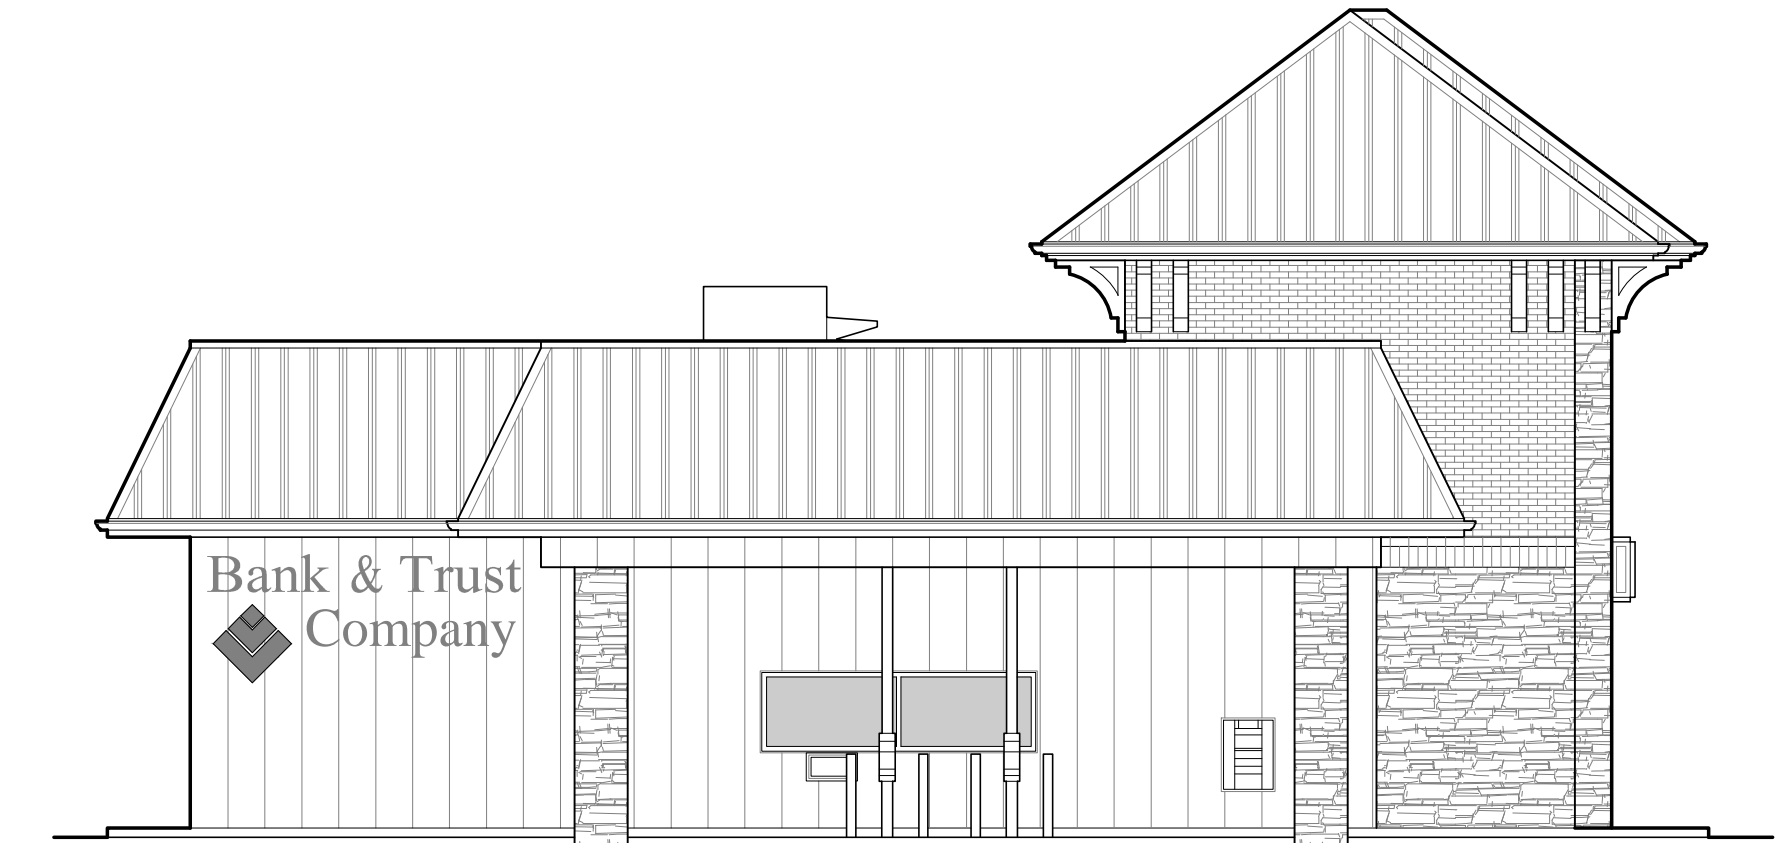


SOUTH-WEST ELEVATION - PROPOSED

Bank & Trust Company  
Litchfield, IL

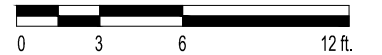


Lipe Architecture  
Nokomis, IL

©  
05/08/15

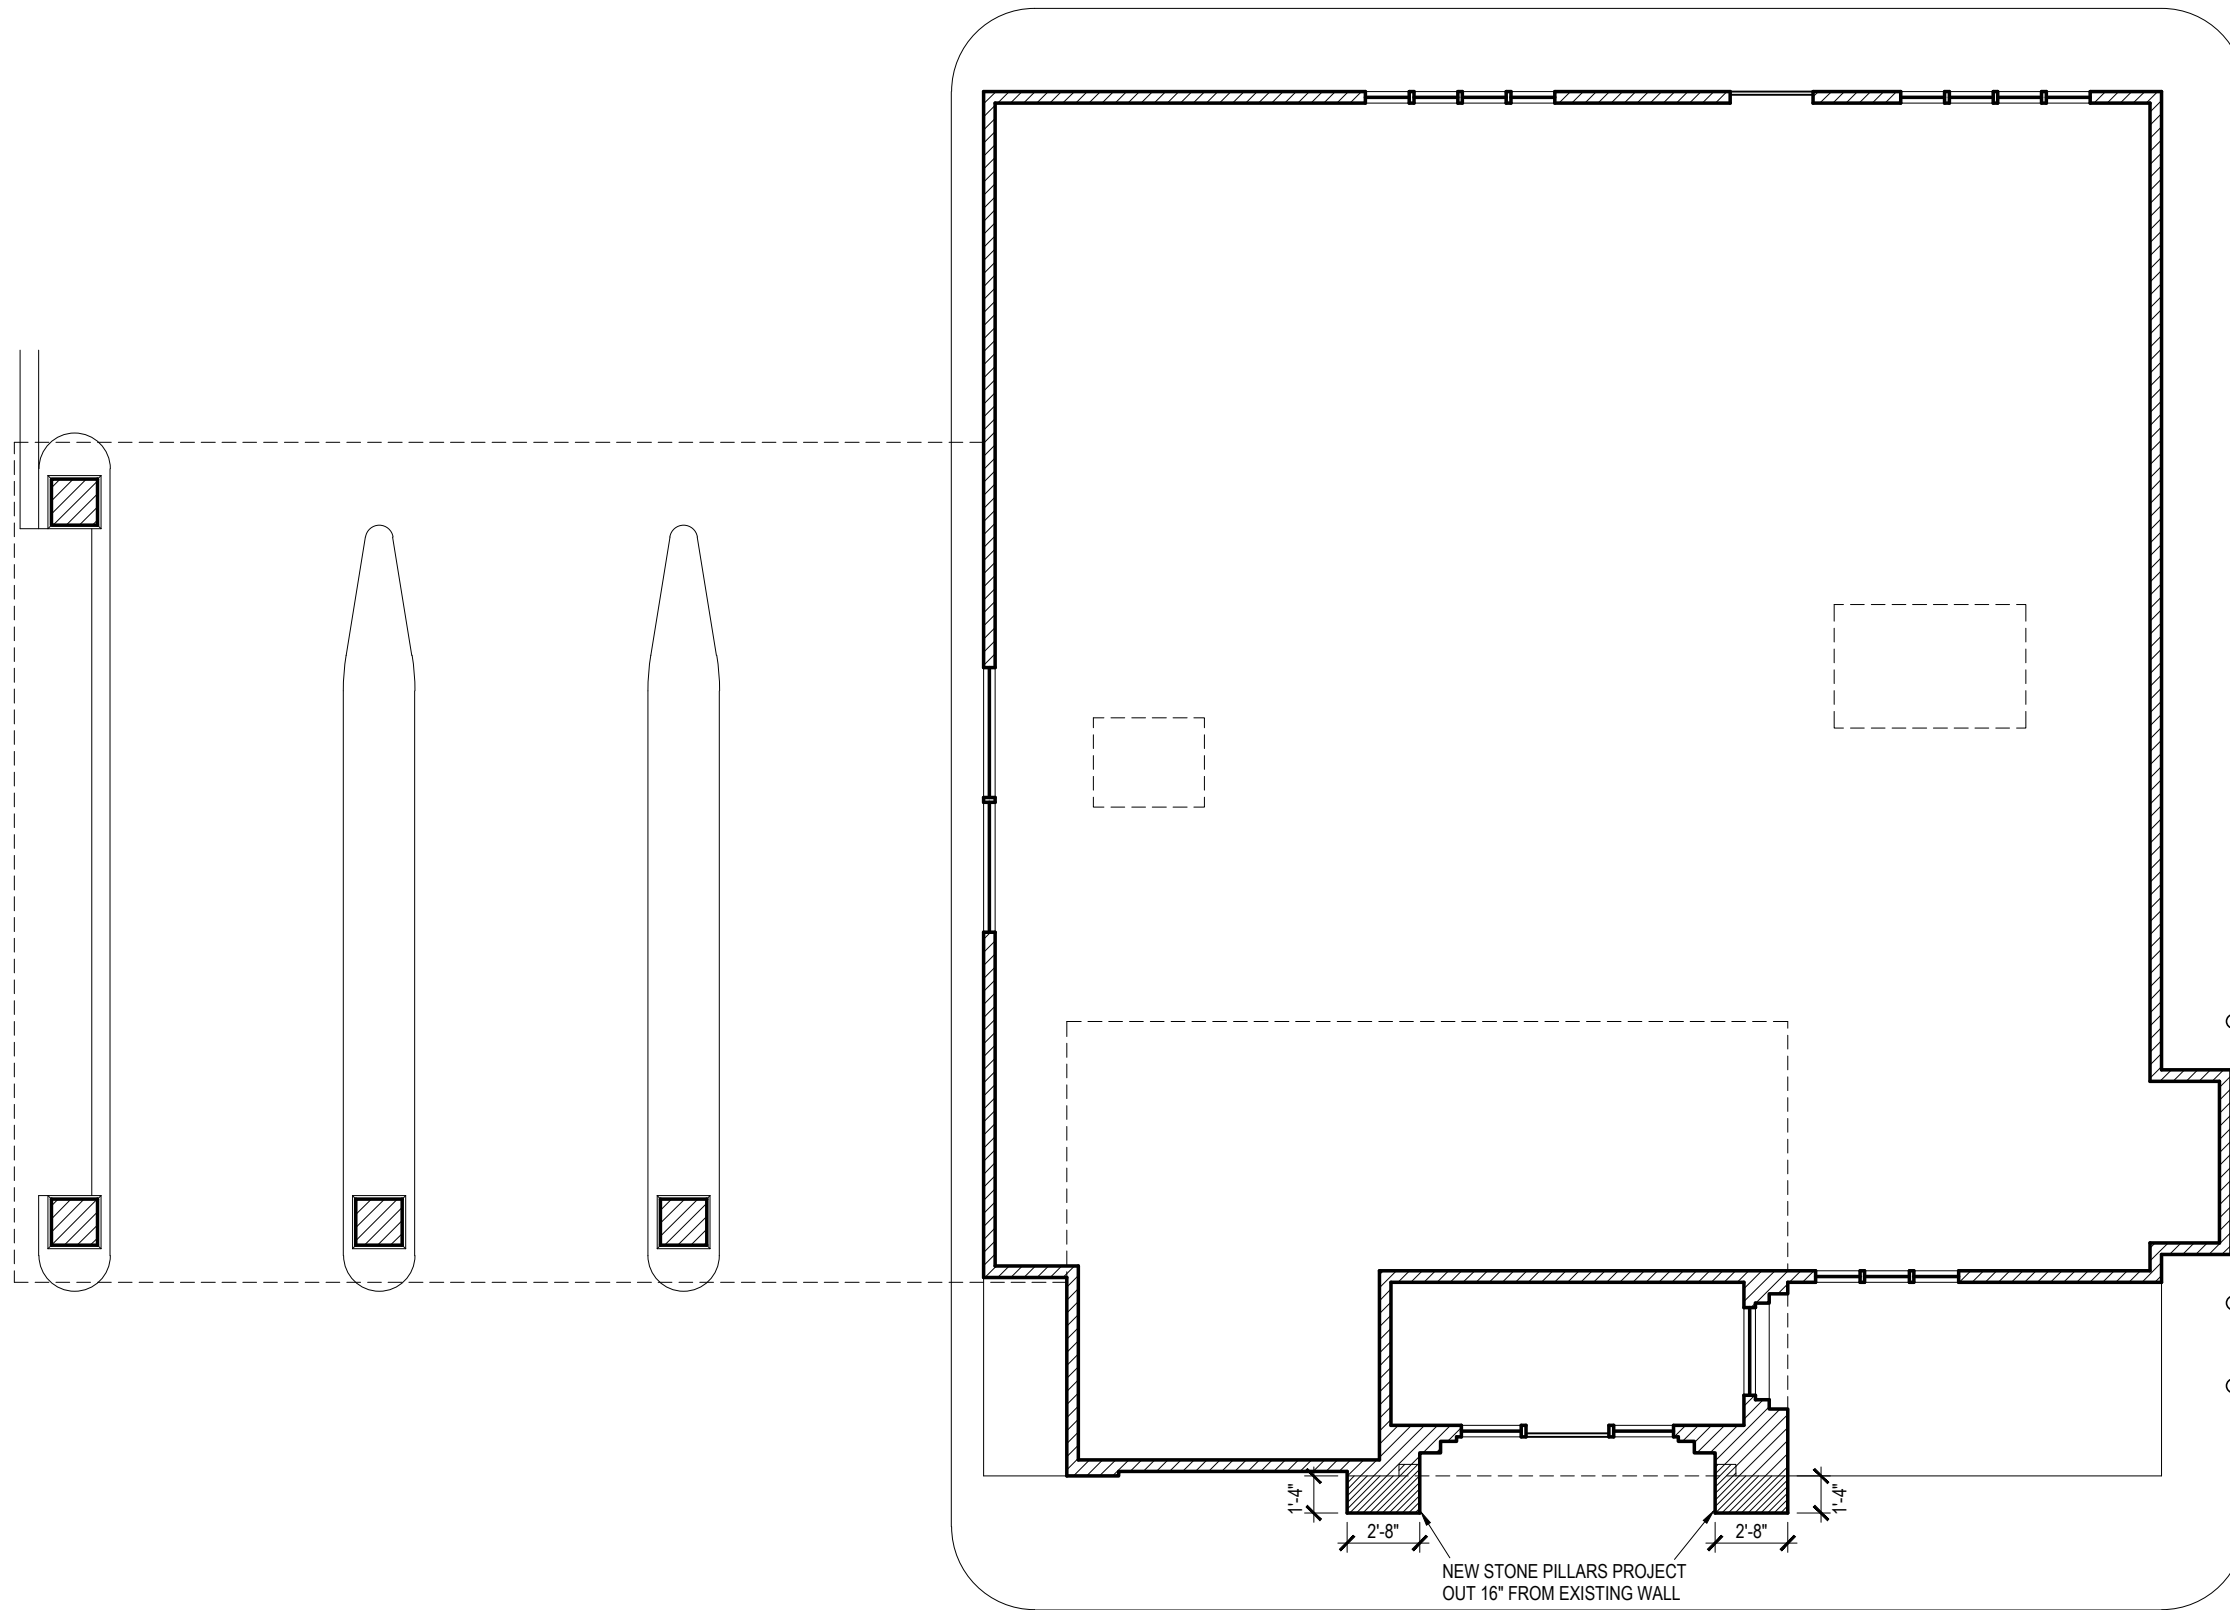

FLOOR PLAN

Bank & Trust Company  
Litchfield, IL

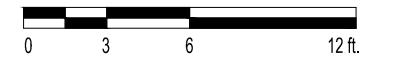

Lipe Architecture  
Nokomis, IL

©  
05/08/15